

# AAT FICT Traffic Plan

Version 25 (Not to scale)

SITE SPEED LIMITS  
Site Speed Limit



Sheds/Awing




**LEGEND**

- Pedestrian walkway
- Pedestrian crossing
- Traffic directional arrows
- Recommended Safety Phone Zones
- Emergency Assembly Points
- Sub Station
- Light Tower
- Vessel Working Exclusion Zone / Security Escort Only
- Stevedore Traffic Flow
  - Berth 1
  - Berth 2
  - Berth 3
- Stop Sign
- Give Way Sign

## TRAFFIC FLOW Saturday 11-5-2024

PORT DRIVE

AAT TRUCK MARSHALLING LANES

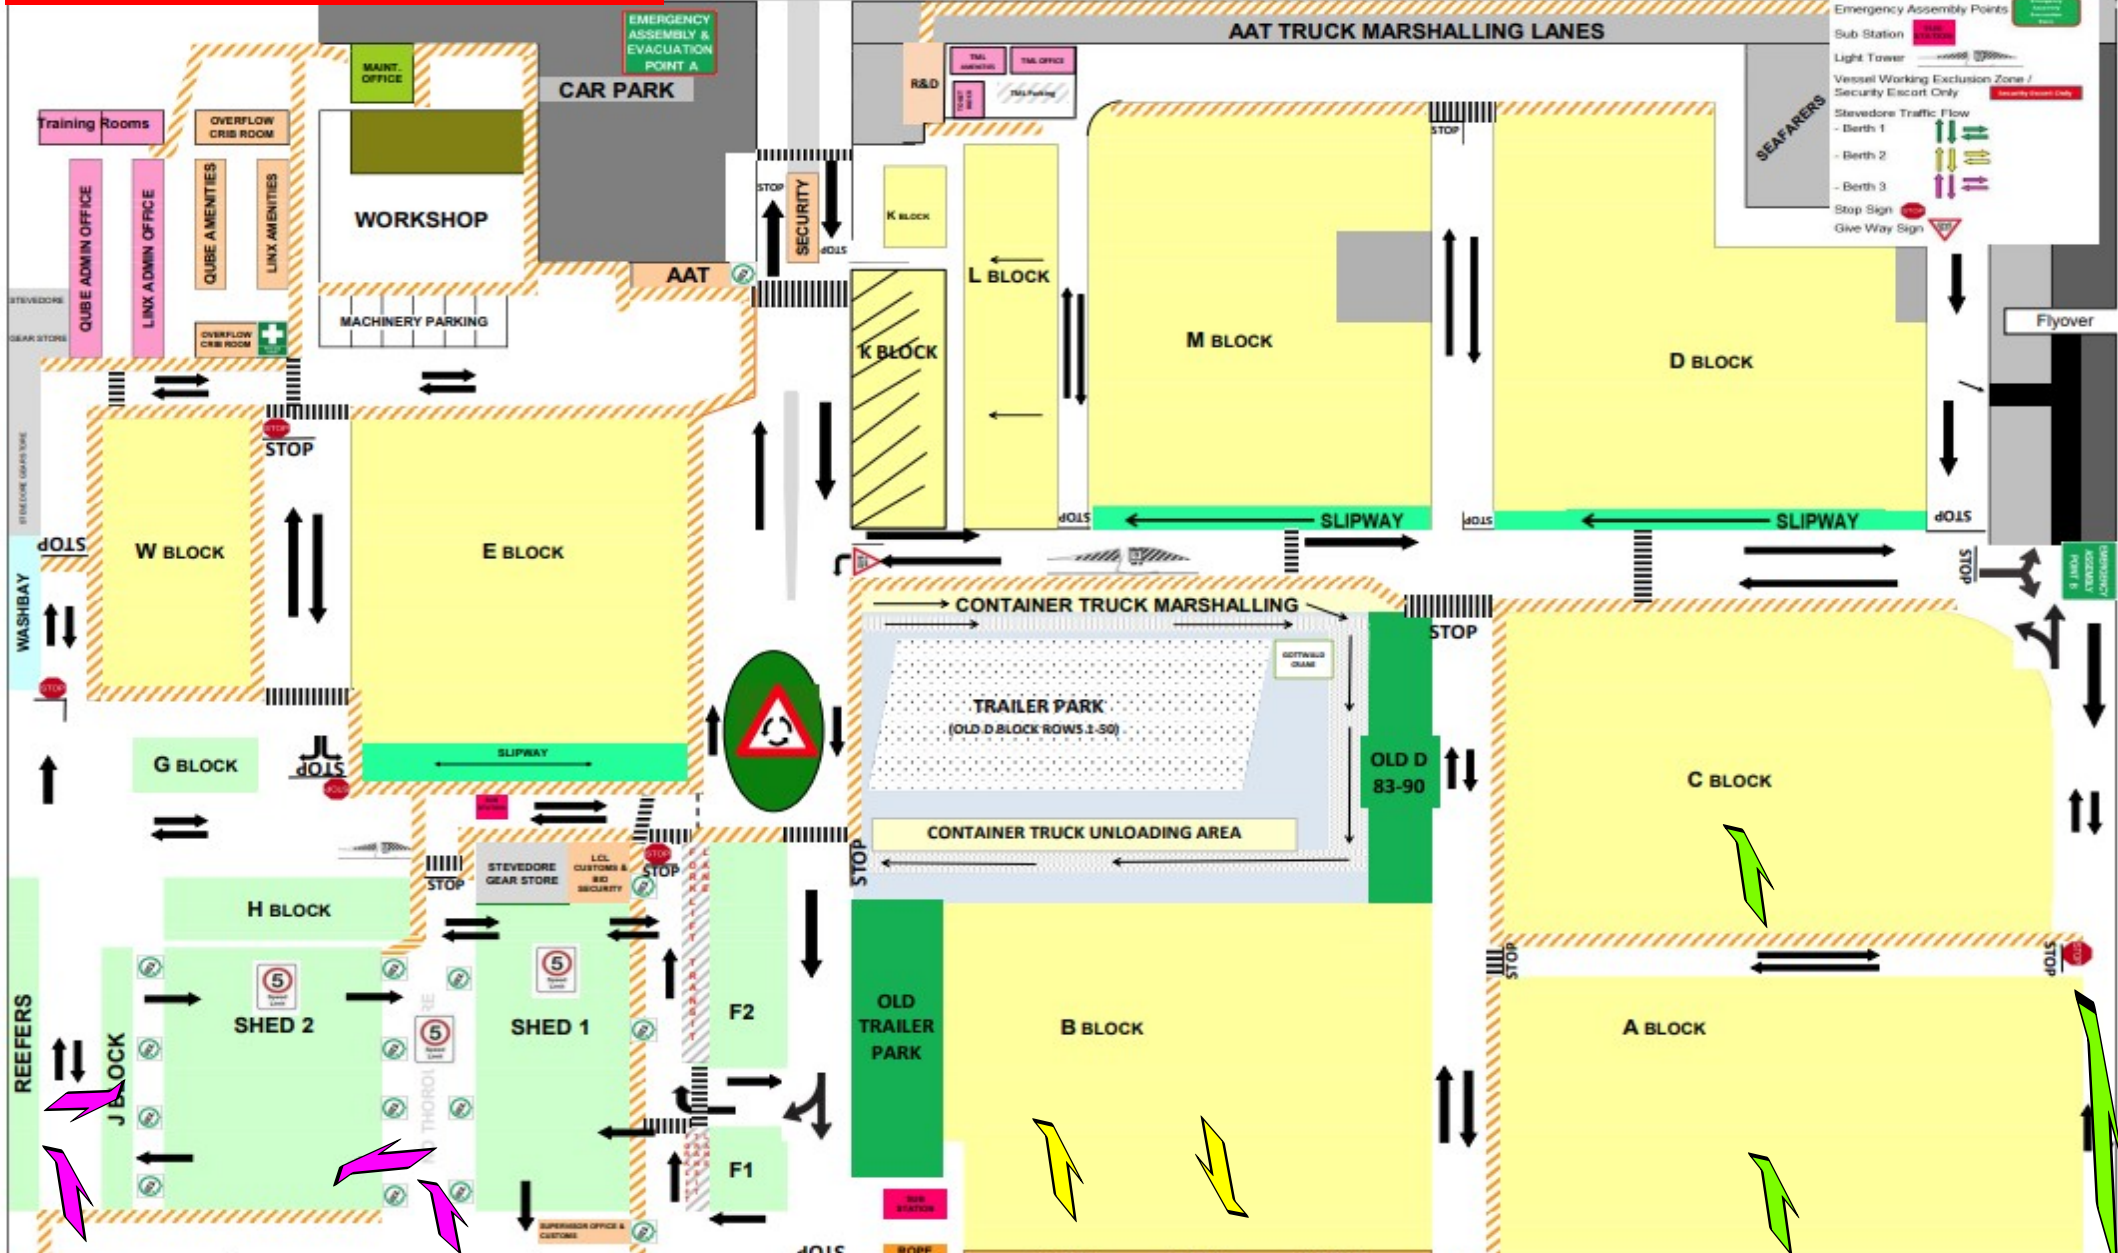

**Security Escort Only**  
**Annamaria**  
 Discharge: J Block / Front New Shed  
 Start 0700/10 - ETD 0100/12

**Security Escort Only**  
**Coral Chief**  
 Discharge/Load: B Block  
 Start 0600/10 - ETD 1200/11

**Security Escort Only**  
**Viking Diamond**  
 Discharge: A C Blocks  
 Start 0700/11 - ETD 2359/11

Traffic flow can change on a daily basis based on operational requirements