

# AAT FICT Traffic Plan

Version 26 (Not to scale)

SITE SPEED LIMITS  
Site Speed Limit



Sheds/Awning



## TRAFFIC FLOW Sunday 12-4-2026 Day

PORT DRIVE


AAT TRUCK MARSHALLING LANES

**LEGEND**

- Pedestrian walkway
- Pedestrian crossing
- Traffic directional arrows
- Recommended Safety Phone Zones

**Emergency Assembly Points**

- Sub Station
- Light Tower
- Vessel Working Exclusion Zone / Security Escort Only
- Stevodore Traffic Flow
- Berth 1
- Berth 2
- Berth 3
- Stop Sign
- Give Way Sign

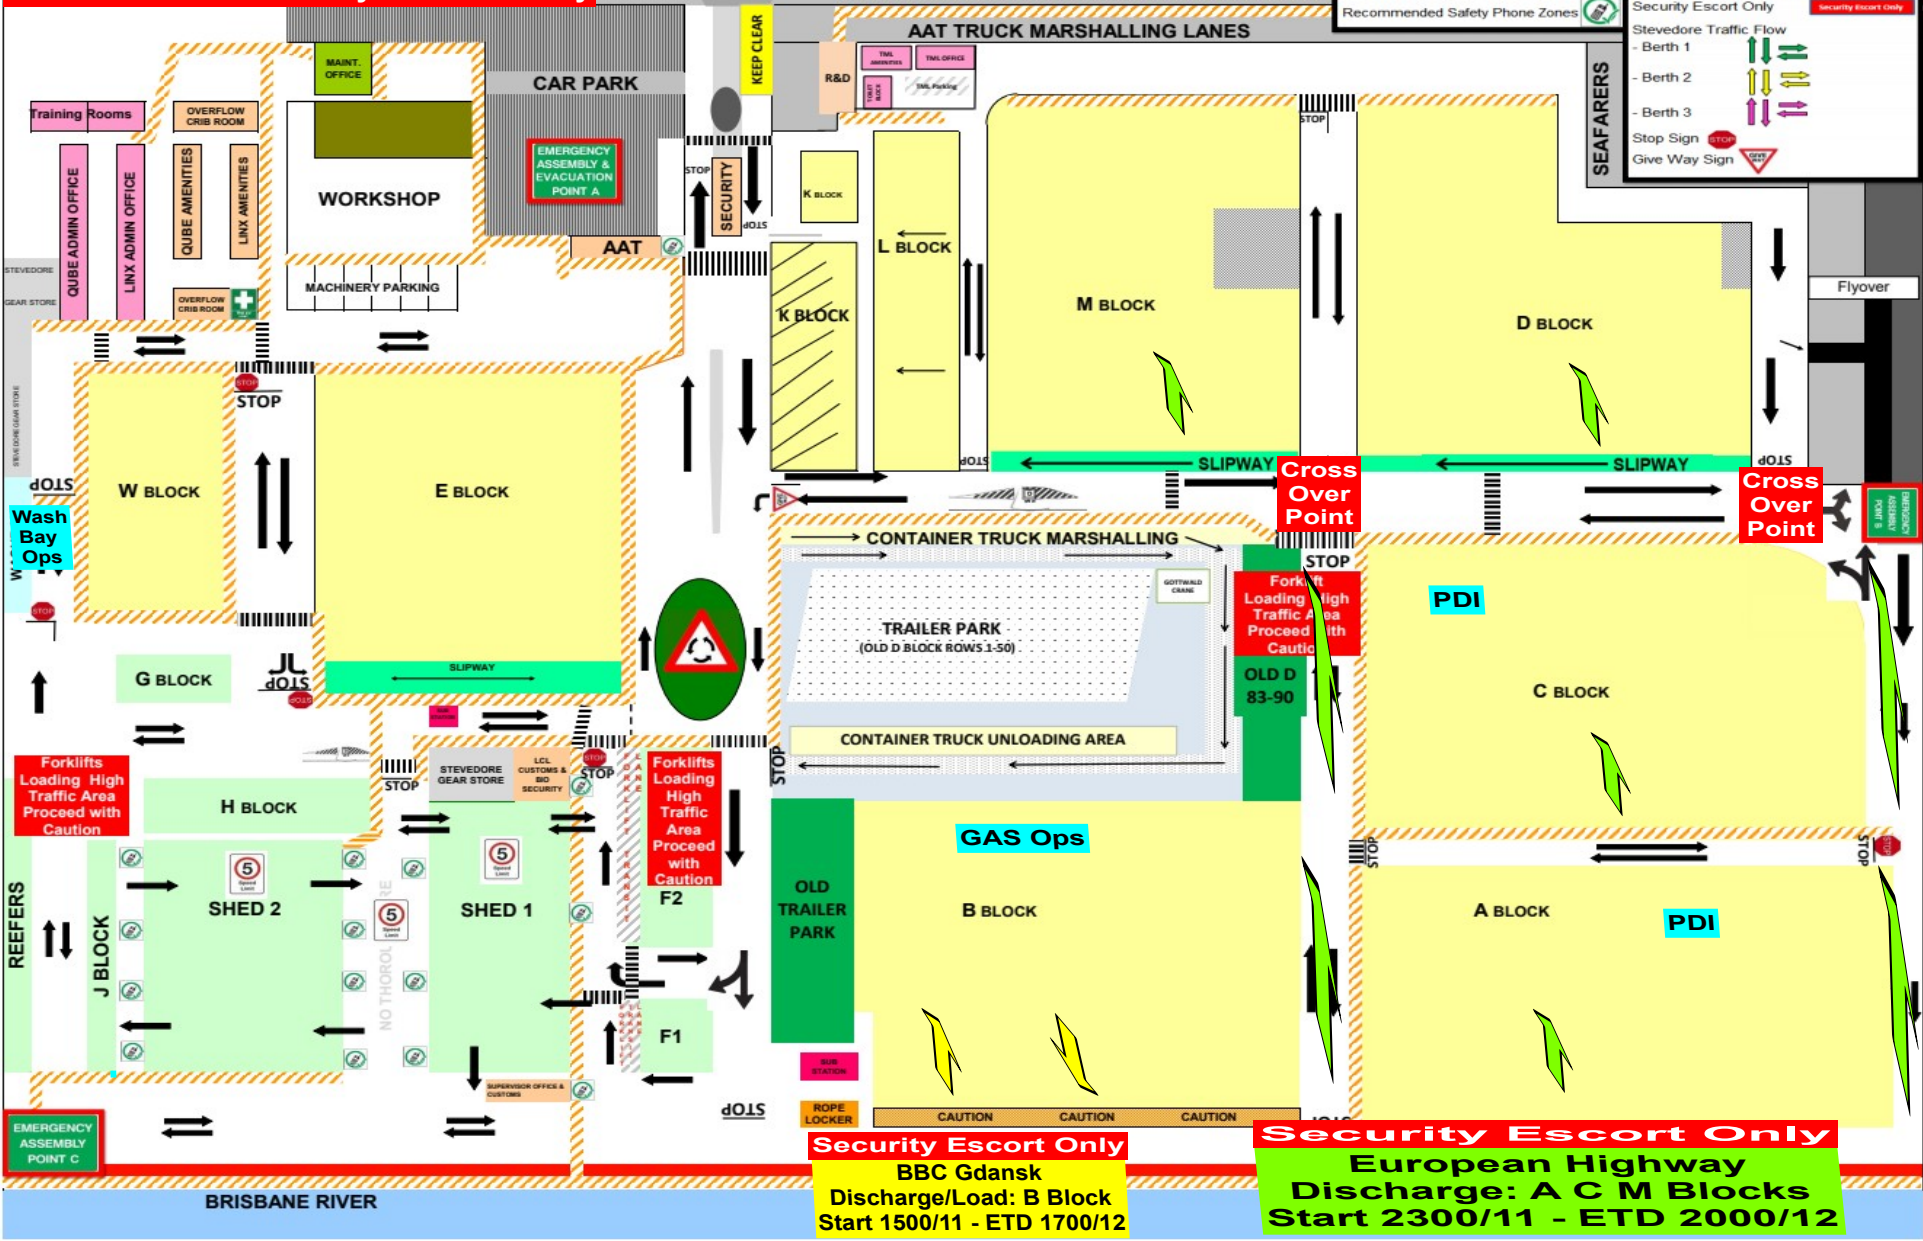

**Security Escort Only**  
**BBC Gdansk**  
 Discharge/Load: B Block  
 Start 1500/11 - ETD 1700/12

**Security Escort Only**  
**European Highway**  
 Discharge: A C M Blocks  
 Start 2300/11 - ETD 2000/12

Traffic flow can change on a daily basis based on operational requirements