

AAT FICT Traffic Plan

Version 28 (not to scale)

SITE SPEED LIMITS
Site Speed Limit



Sheds/Awning



TRAFFIC FLOW Friday 12-6-2026 Even Midn

PORT DRIVE


AAT TRUCK MARSHALLING LANES

LEGEND

- Pedestrian walkway
- Pedestrian crossing
- Traffic directional arrows
- Recommended Safety Phone Zones

Emergency Assembly Points

- Sub Station
- Light Tower
- Vessel Working Exclusion Zone / Security Escort Only
- Stevedore Traffic Flow
 - Berth 1
 - Berth 2
 - Berth 3
- Stop Sign
- Give Way Sign

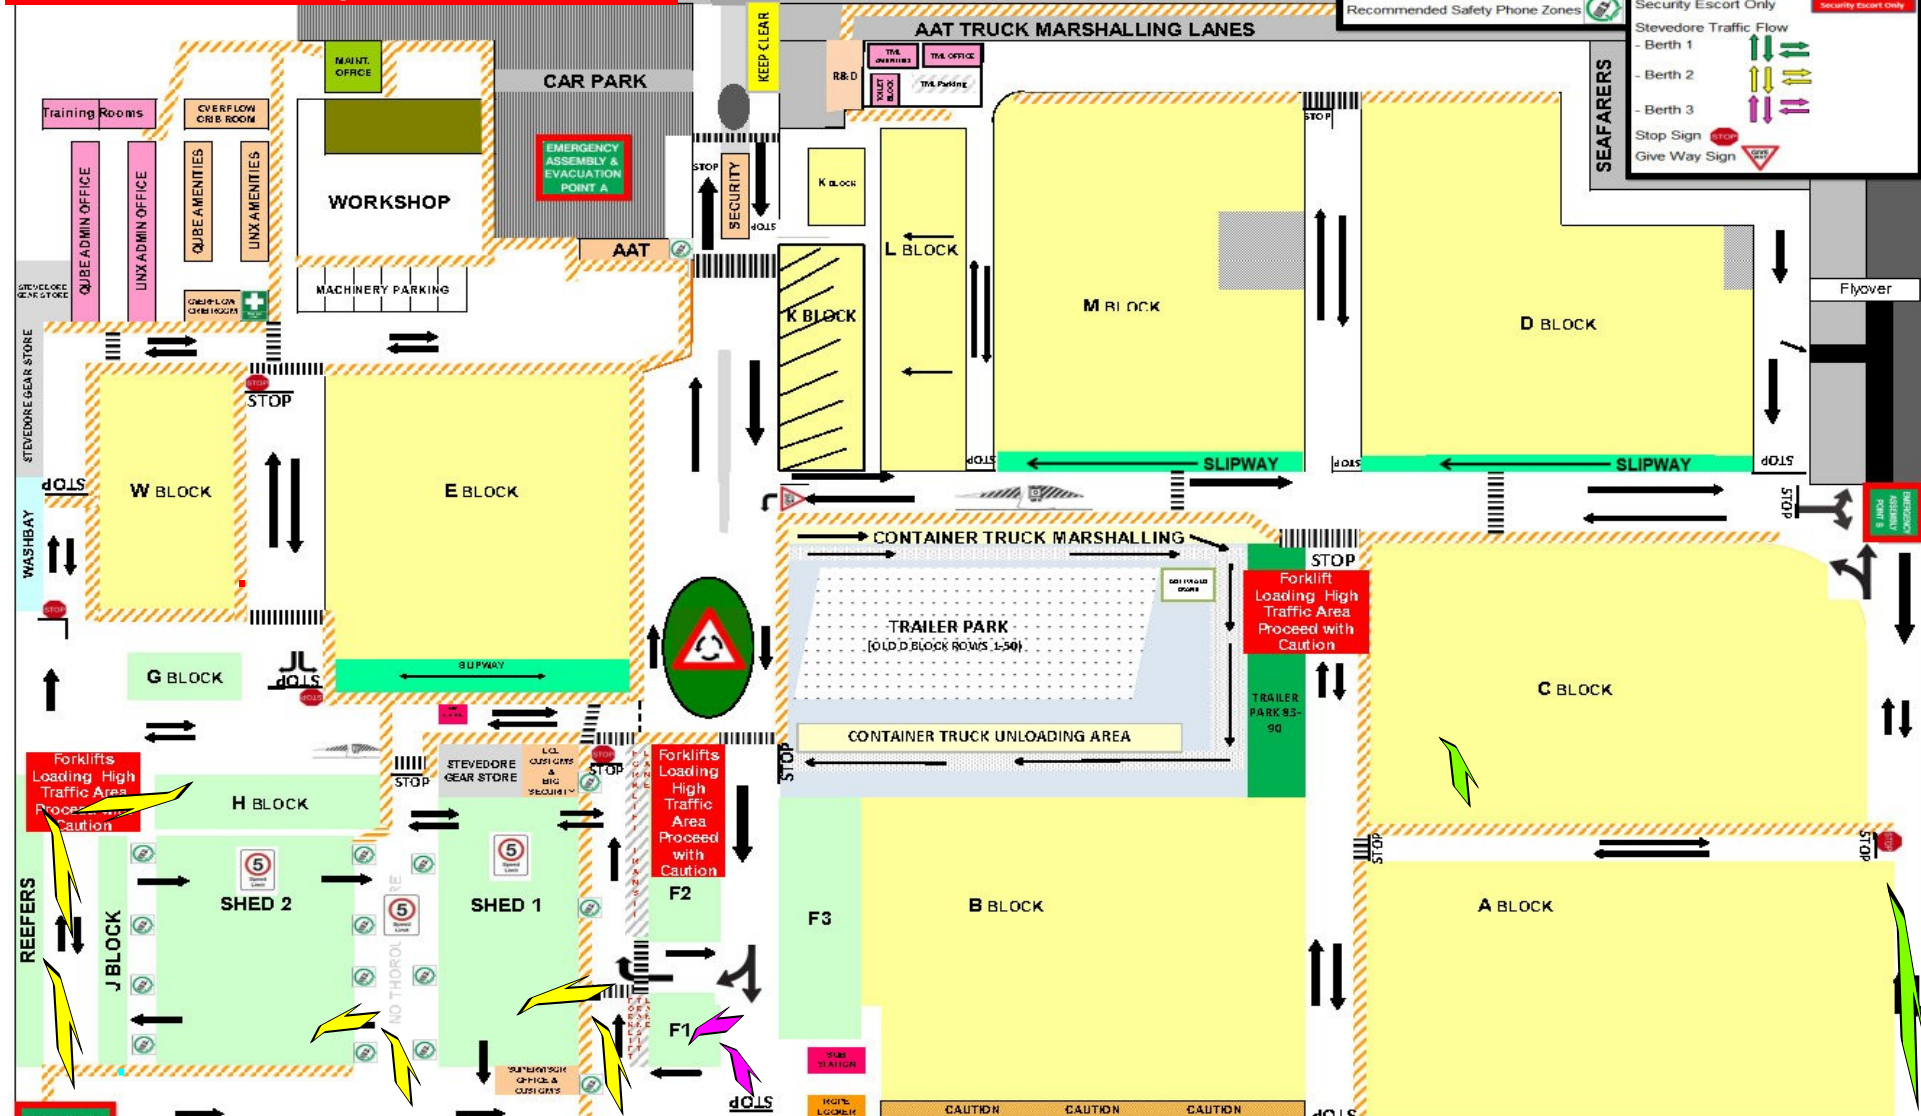

Security Escort Only
 Penguin Arrow
 Discharge: Sheds / J H Blocks
 Start 2300/12 - ETD 0900/15

Security Escort Only
 Sinlau Bulker
 Discharge: F1
 Start 1700/8 - ETD 2300/13

Security Escort Only
 Spica Leader
 Discharge: C Block
 Start 1300/12 - ETD 2200/12

Traffic flow can change on a daily basis based on operational requirements.