

AAT FICT Traffic Plan

Version 26 (Not to scale)

SITE SPEED LIMITS
Site Speed Limit



Sheds/Awning



TRAFFIC FLOW Sunday 16-3-2025 Midn

PORT DRIVE

AAT TRUCK MARSHALLING LANES

LEGEND

- Pedestrian walkway
- Pedestrian crossing
- Traffic directional arrows
- Recommended Safety Phone Zones

Emergency Assembly Points

- Sub Station
- Light Tower
- Vessel Working Exclusion Zone / Security Escort Only


Stevedore Traffic Flow

- Berth 1
- Berth 2
- Berth 3
- Stop Sign
- Give Way Sign

SEAFARERS

Emergency Assembly Points

Security Escort Only

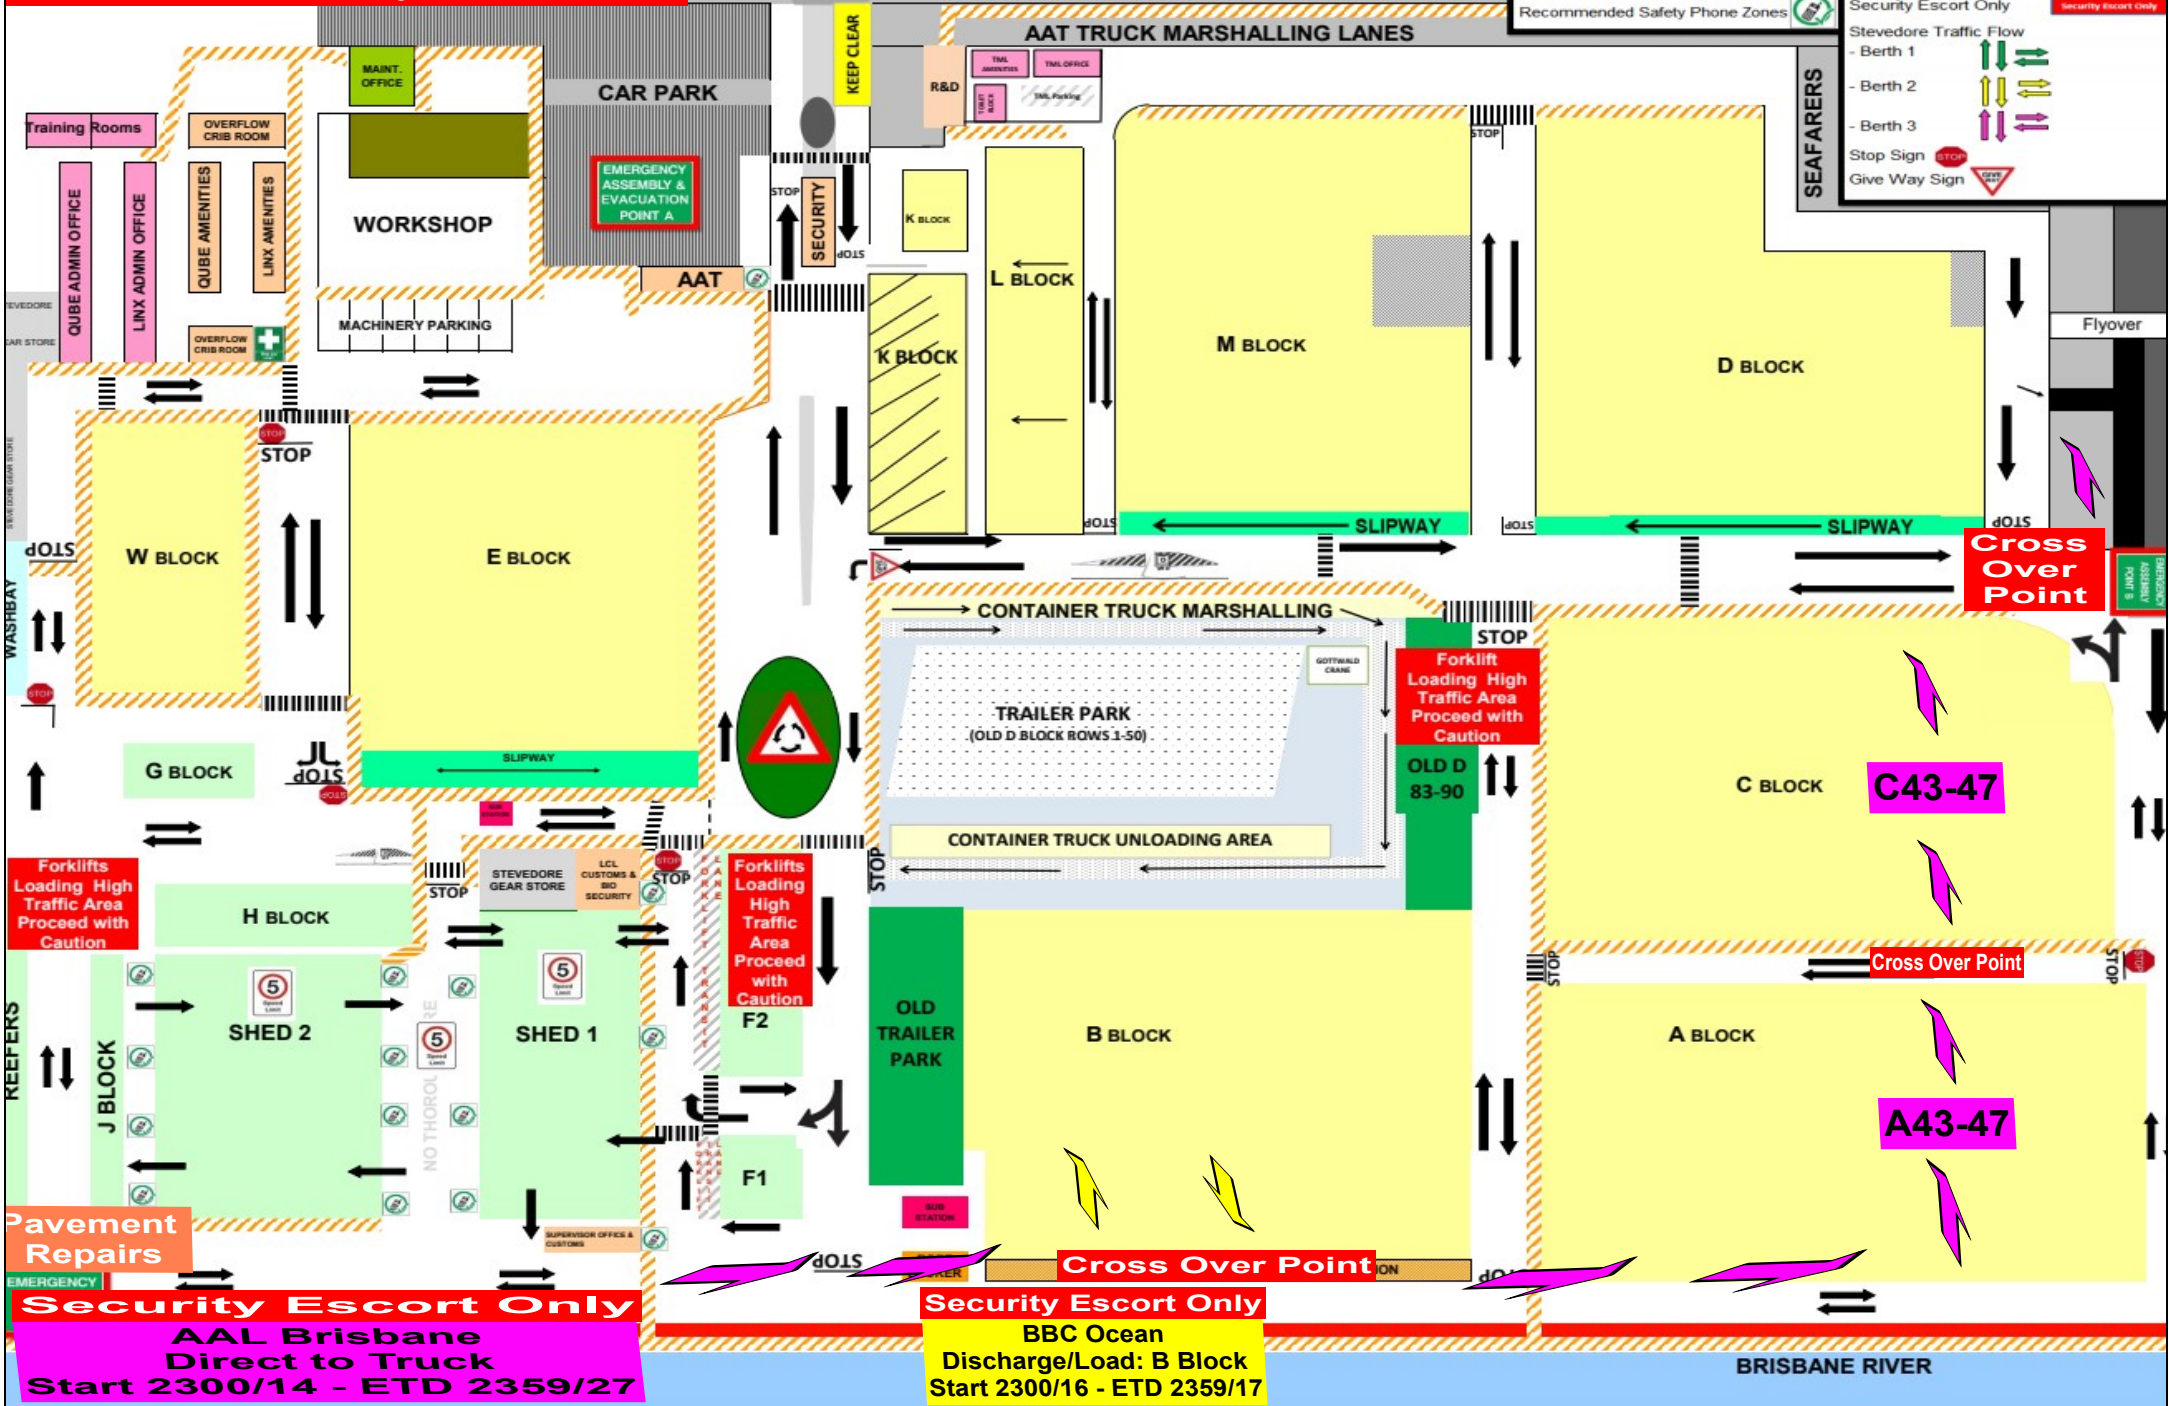

Pavement Repairs

Security Escort Only
AAL Brisbane
Direct to Truck
Start 2300/14 - ETD 2359/27

Security Escort Only
BBC Ocean
Discharge/Load: B Block
Start 2300/16 - ETD 2359/17

Traffic flow can change on a daily basis based on operational requirements