

AAT FICT Traffic Plan

Version 28 (not to scale)

SITE SPEED LIMITS
Site Speed Limit



Sheds/Awning



TRAFFIC FLOW Friday 19-6-2026 Day Update

PORT DRIVE


AAT TRUCK MARSHALLING LANES

LEGEND

- Pedestrian walkway
- Pedestrian crossing
- Traffic directional arrows
- Recommended Safety Phone Zones

Emergency Assembly Points

- Sub Station
- Light Tower
- Vessel Working Exclusion Zone / Security Escort Only
- Stevedore Traffic Flow
 - Berth 1
 - Berth 2
 - Berth 3
- Stop Sign
- Give Way Sign

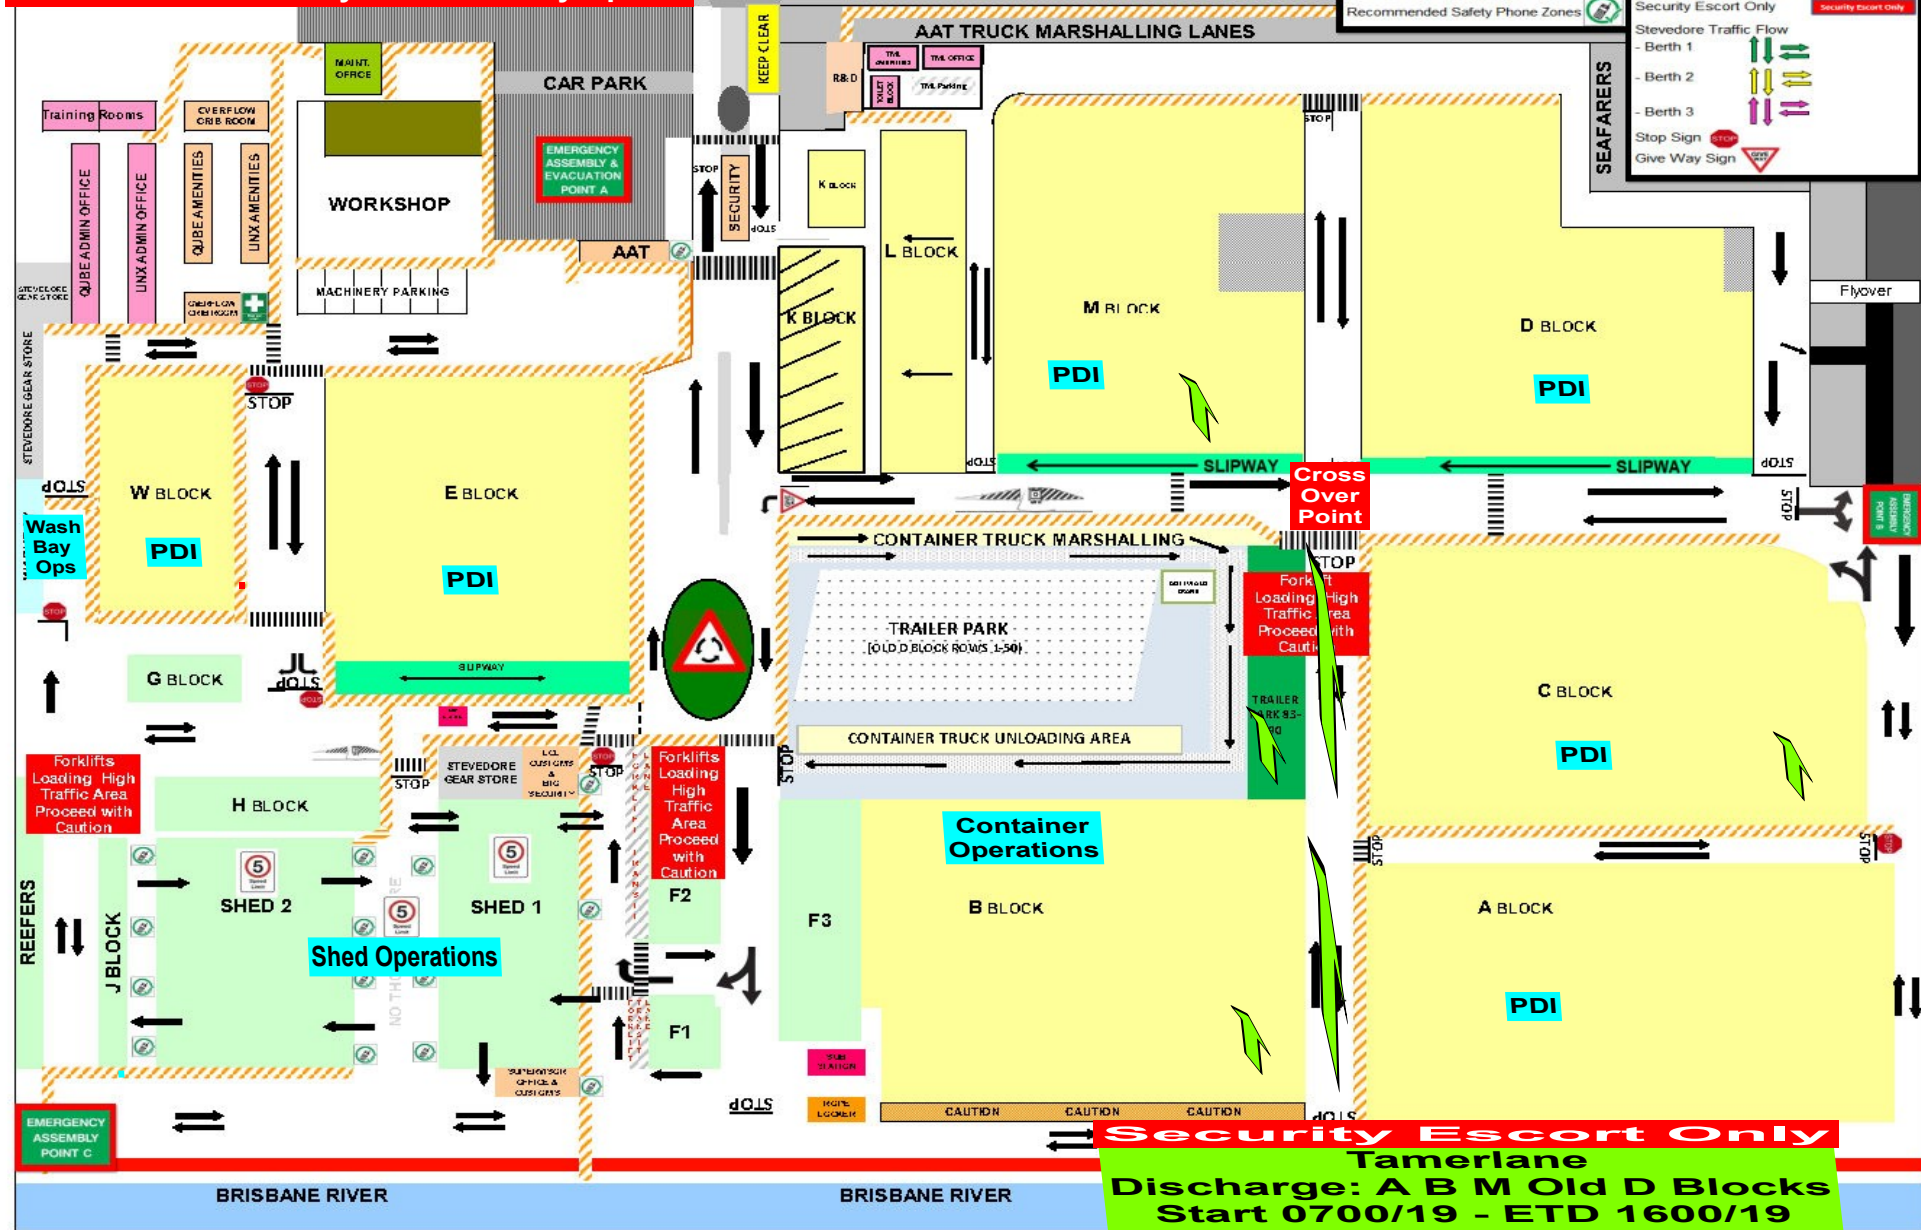

Security Escort Only
 Tamerlane
 Discharge: A B M Old D Blocks
 Start 0700/19 - ETD 1600/19

Traffic flow can change on a daily basis based on operational requirements.