

AAT FICT Traffic Plan

Version 26 (Not to scale)

SITE SPEED LIMITS
Site Speed Limit



Sheds/Awning



TRAFFIC FLOW Friday 22-5-2026 Even Midn

PORT DRIVE

AAT TRUCK MARSHALLING LANES

LEGEND

- Pedestrian walkway
- Pedestrian crossing
- Traffic directional arrows
- Recommended Safety Phone Zones


Emergency Assembly Points

- Sub Station
- Light Tower
- Vessel Working Exclusion Zone / Security Escort Only
- Stevedore Traffic Flow
- Berth 1
- Berth 2
- Berth 3
- Stop Sign
- Give Way Sign

SEAFARERS

Emergency Assembly Point

Security Escort Only

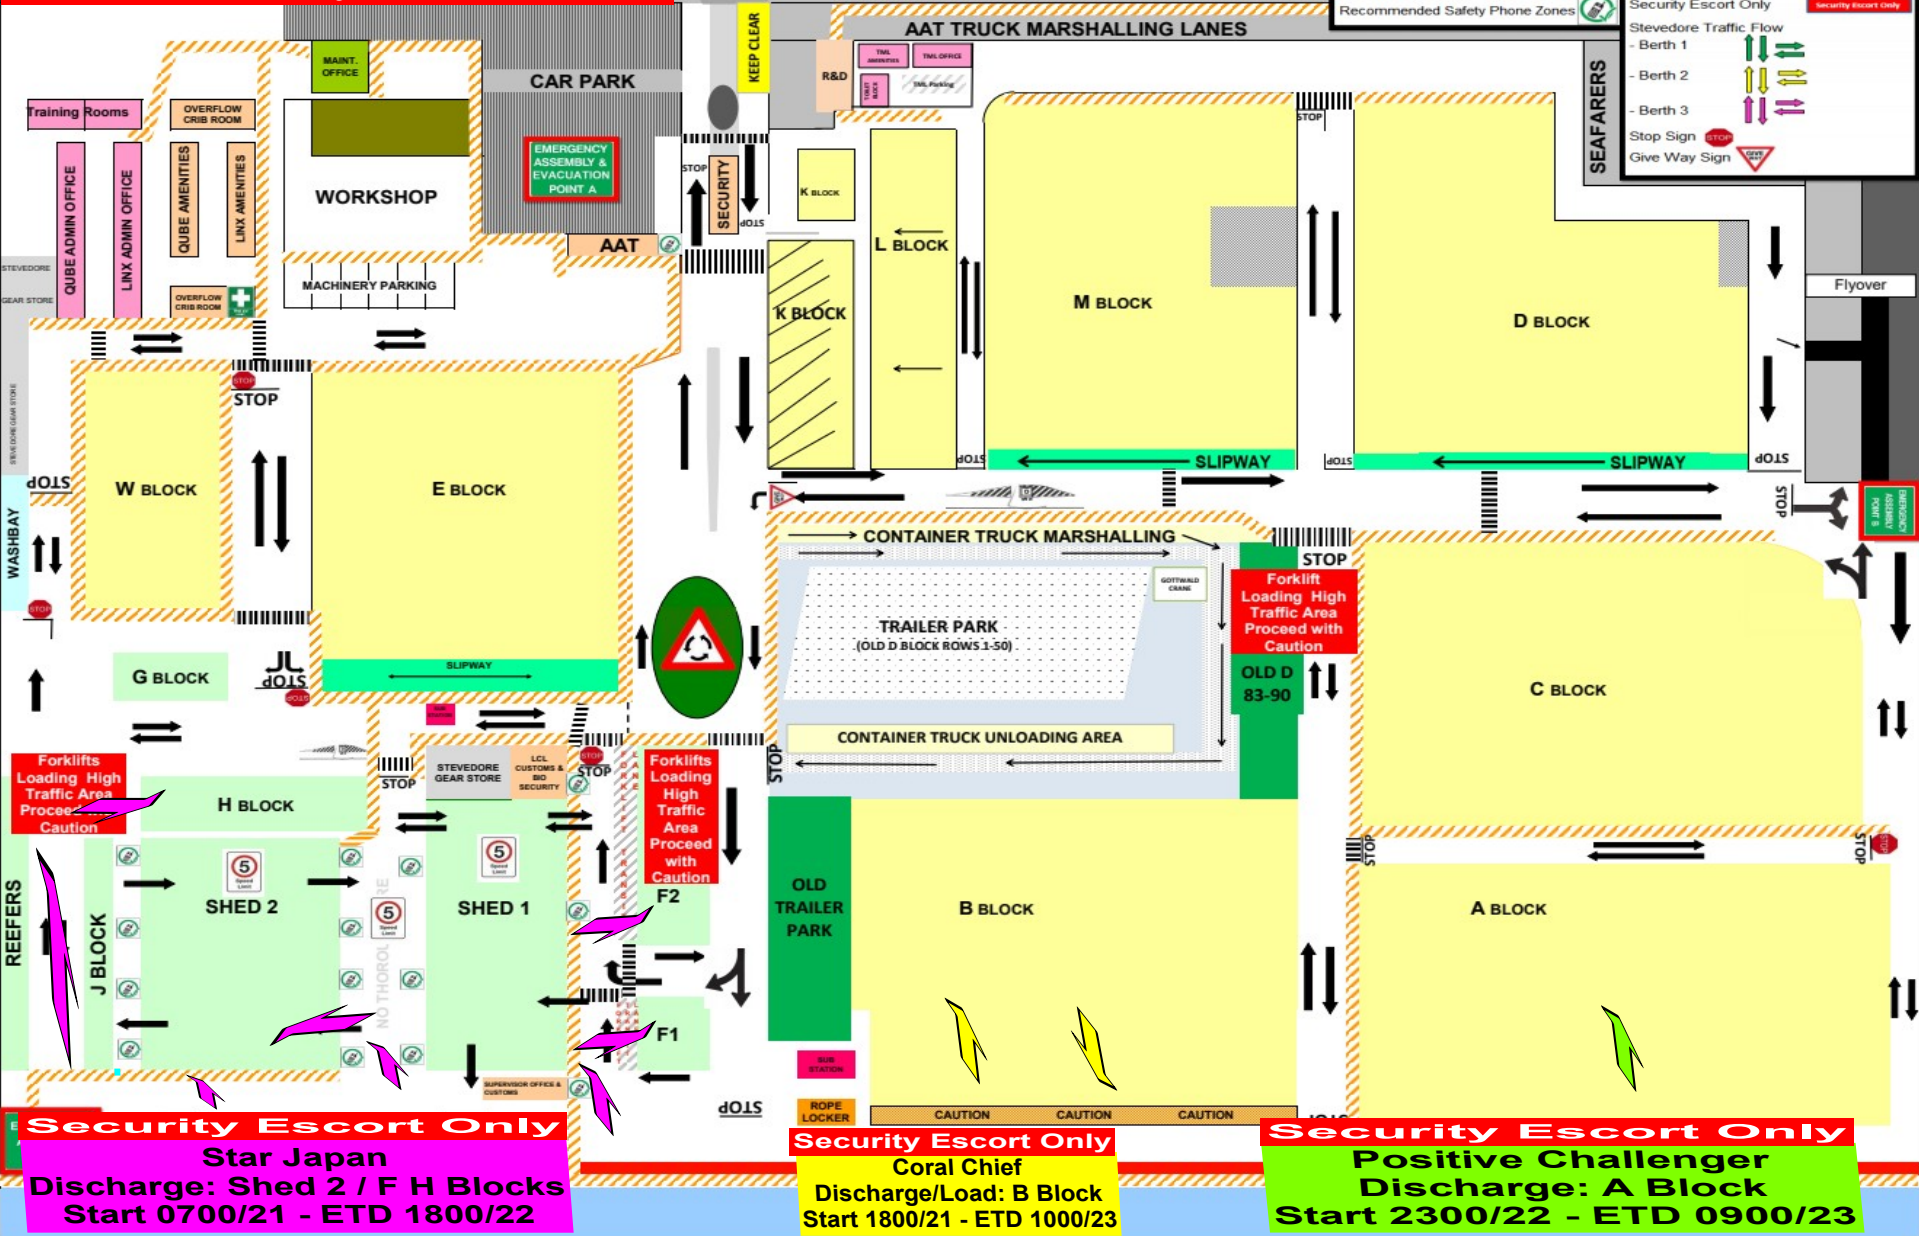

Security Escort Only
Star Japan
 Discharge: Shed 2 / F H Blocks
 Start 0700/21 - ETD 1800/22

Security Escort Only
Coral Chief
 Discharge/Load: B Block
 Start 1800/21 - ETD 1000/23

Security Escort Only
Positive Challenger
 Discharge: A Block
 Start 2300/22 - ETD 0900/23

Traffic flow can change on a daily basis based on operational requirements