

AAT FICT Traffic Plan

Version 26 (Not to scale)

SITE SPEED LIMITS
Site Speed Limit



Sheds/Awning



TRAFFIC FLOW Sunday 24-5-2026 Midn

PORT DRIVE

AAT TRUCK MARSHALLING LANES

LEGEND

- Pedestrian walkway
- Pedestrian crossing
- Traffic directional arrows
- Recommended Safety Phone Zones


Emergency Assembly Points

- Sub Station
- Light Tower
- Vessel Working Exclusion Zone / Security Escort Only
- Stevedore Traffic Flow
 - Berth 1
 - Berth 2
 - Berth 3
- Stop Sign
- Give Way Sign

SEAFARERS

Emergency Assembly Point

Security Escort Only

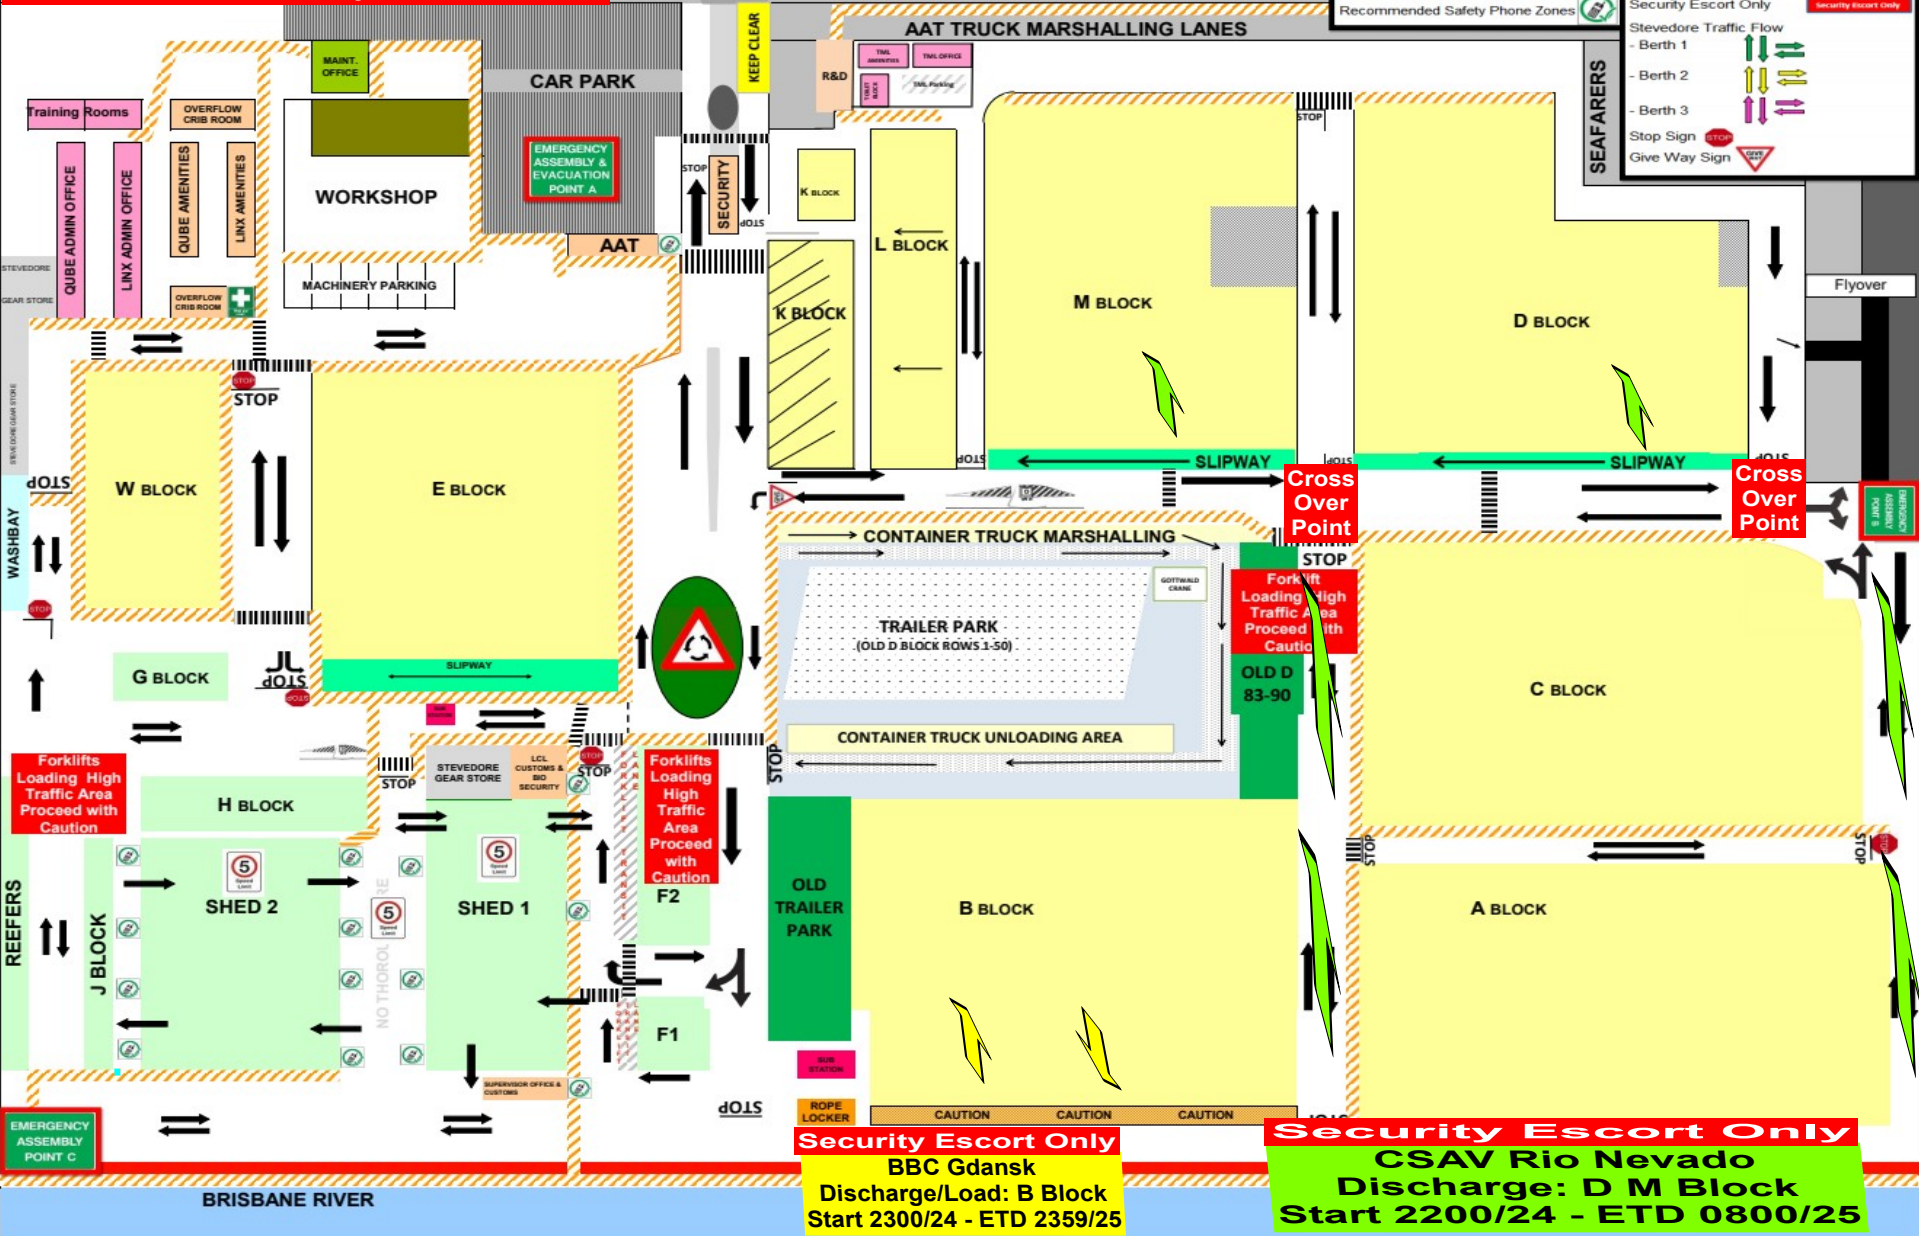

Security Escort Only

BBC Gdansk
Discharge/Load: B Block
Start 2300/24 - ETD 2359/25

Security Escort Only

CSAV Rio Nevado
Discharge: D M Block
Start 2200/24 - ETD 0800/25

Traffic flow can change on a daily basis based on operational requirements