

AAT FICT Traffic Plan

Version 25 (Not to scale)

SITE SPEED LIMITS
Site Speed Limit




Sheds/Awning



LEGEND

- Pedestrian walkway
- Pedestrian crossing
- Traffic directional arrows
- Recommended Safety Phone Zones
- Emergency Assembly Points
- Sub Station
- Light Tower
- Vessel Working Exclusion Zone / Security Escort Only
- Stevedore Traffic Flow
 - Berth 1
 - Berth 2
 - Berth 3
- Stop Sign
- Give Way Sign

TRAFFIC FLOW Saturday 27-4-2024 Even Midn

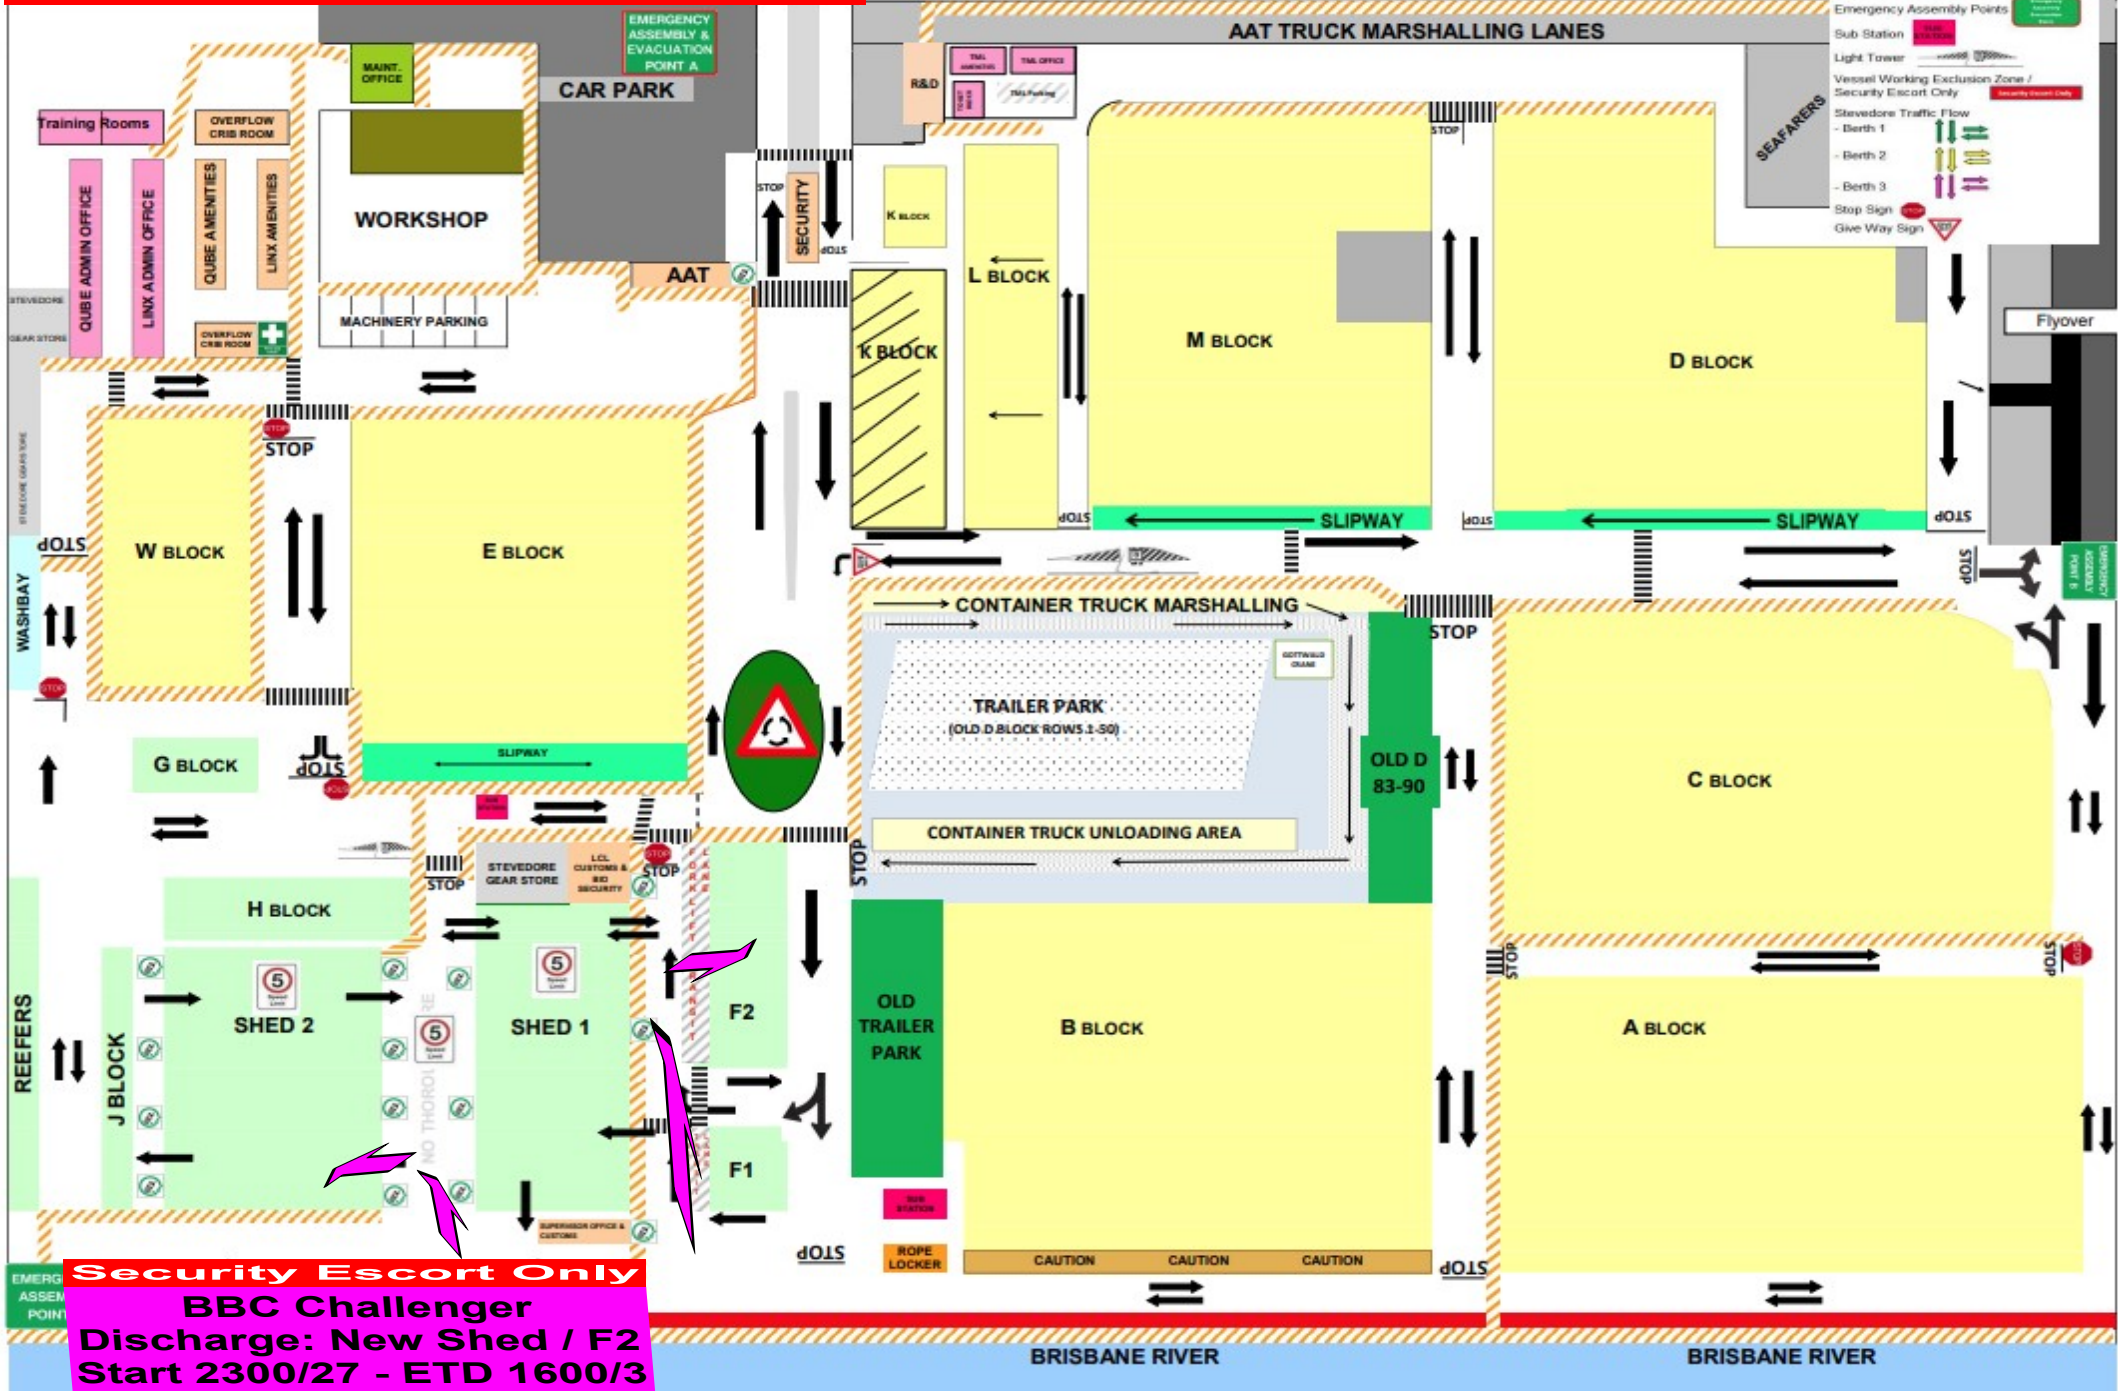

Security Escort Only
BBC Challenger
Discharge: New Shed / F2
Start 2300/27 - ETD 1600/3

Traffic flow can change on a daily basis based on operational requirements