

# AAT FICT Traffic Plan

Version 28 (not to scale)

SITE SPEED LIMITS  
Site Speed Limit



Sheds/Awning



**TRAFFIC FLOW Saturday 27-6-2026**

PORT DRIVE


AAT TRUCK MARSHALLING LANES

**LEGEND**

- Pedestrian walkway
- Pedestrian crossing
- Traffic directional arrows
- Recommended Safety Phone Zones

**Emergency Assembly Points**

- Sub Station
- Light Tower
- Vessel Working Exclusion Zone / Security Escort Only
- Stevedore Traffic Flow
  - Berth 1
  - Berth 2
  - Berth 3
- Stop Sign
- Give Way Sign

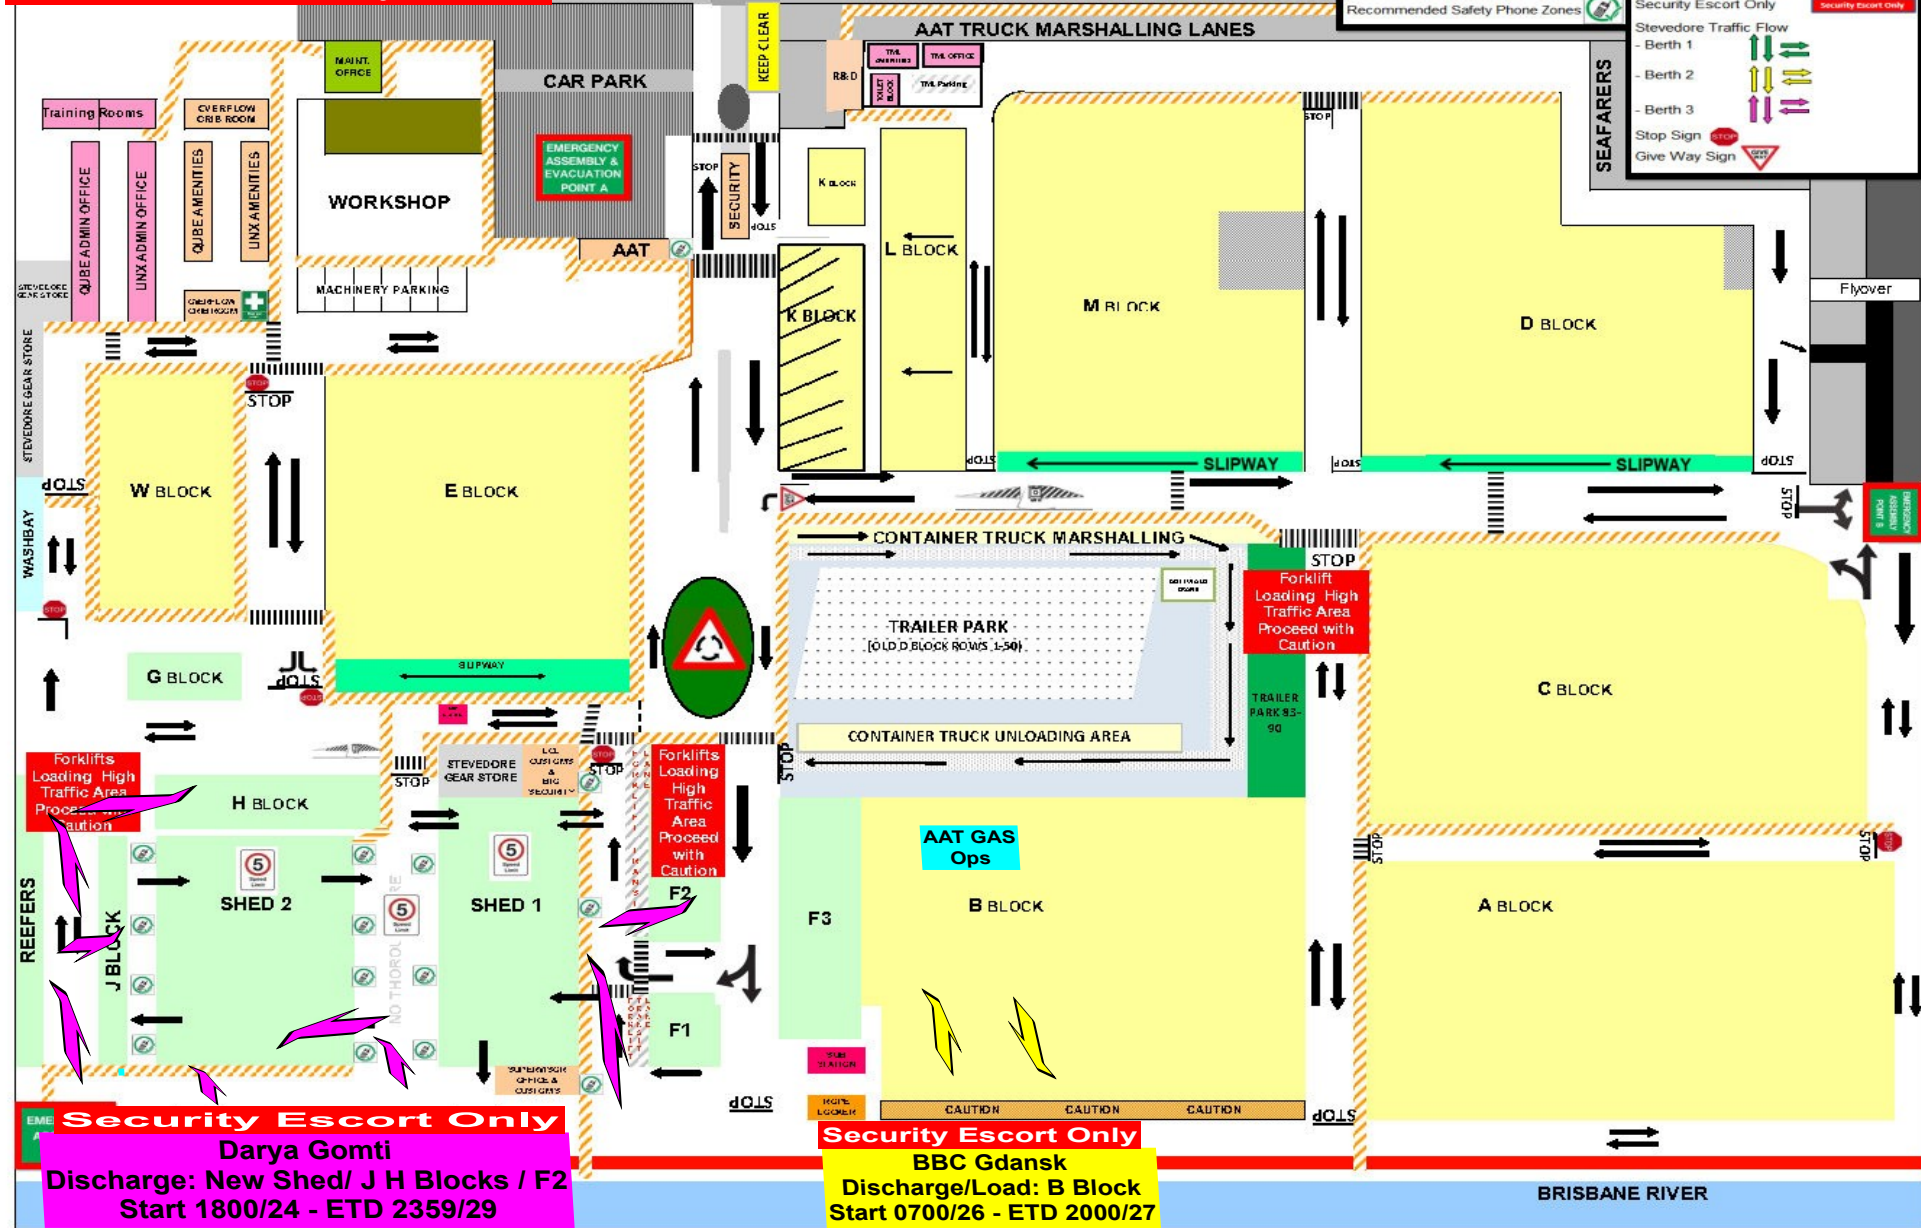

**Security Escort Only**  
**Darya Gomti**  
 Discharge: New Shed/ J H Blocks / F2  
 Start 1800/24 - ETD 2359/29

**Security Escort Only**  
**BBC Gdansk**  
 Discharge/Load: B Block  
 Start 0700/26 - ETD 2000/27

Traffic flow can change on a daily basis based on operational requirements.