

AAT FICT Traffic Plan

Version 25 (Not to scale)

SITE SPEED LIMITS
Site Speed Limit



Sheds/Awning




LEGEND

- Pedestrian walkway
- Pedestrian crossing
- Traffic directional arrows
- Recommended Safety Phone Zones
- Emergency Assembly Points
- Sub Station
- Light Tower
- Vessel Working Exclusion Zone / Security Escort Only
- Stevedore Traffic Flow
 - Berth 1
 - Berth 2
 - Berth 3
- Stop Sign
- Give Way Sign

TRAFFIC FLOW Sunday 28-4-2024

PORT DRIVE

AAT TRUCK MARSHALLING LANES

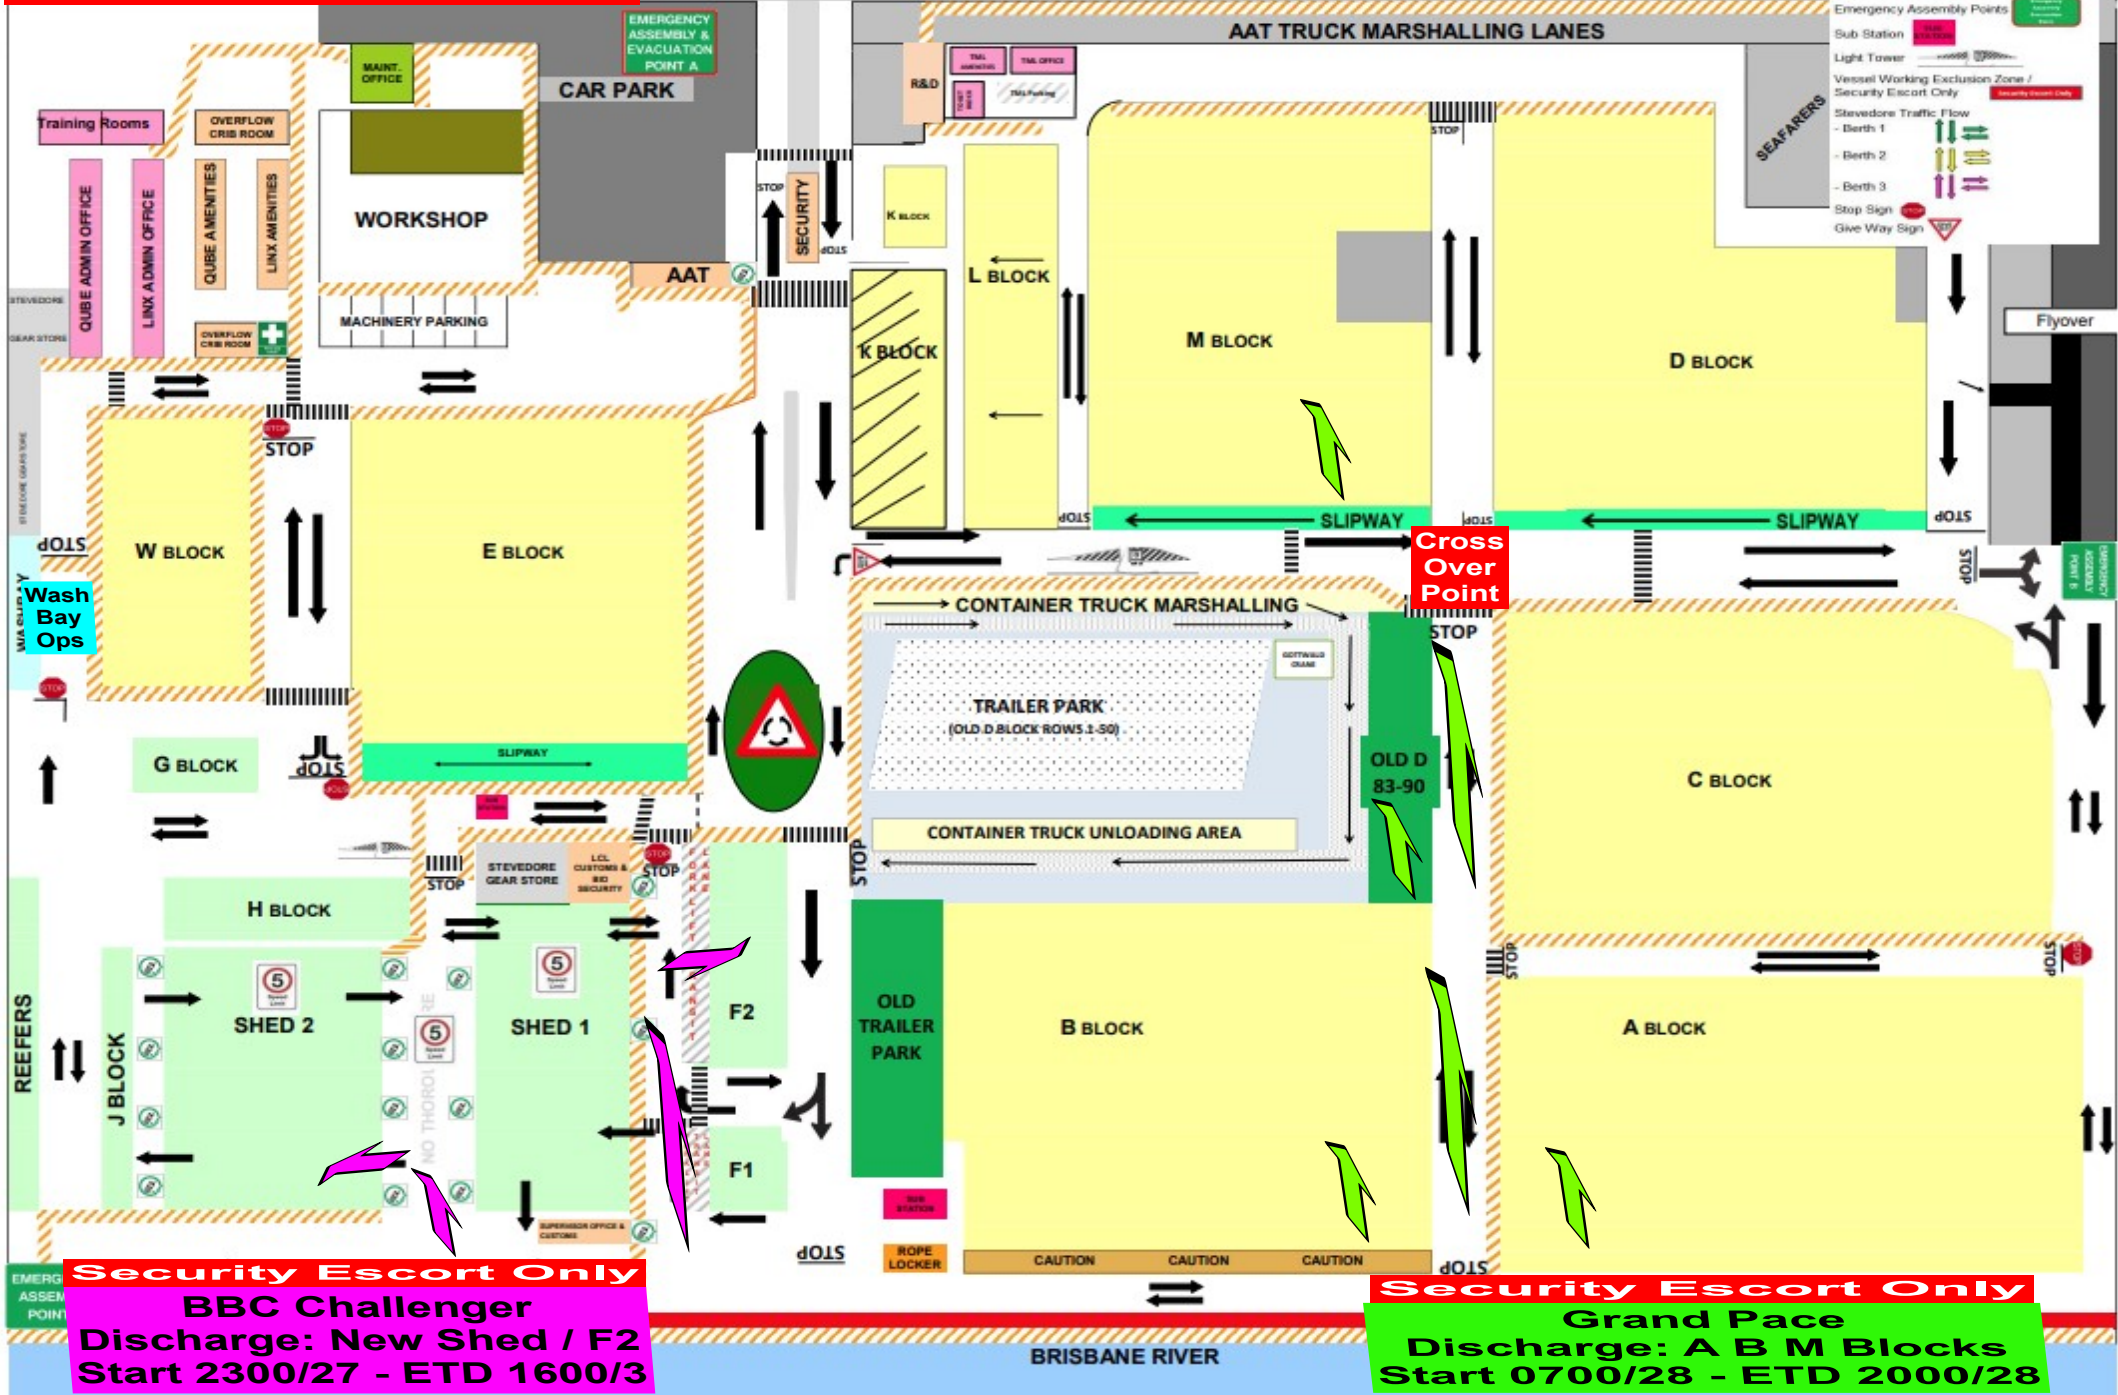

Security Escort Only
BBC Challenger
 Discharge: New Shed / F2
 Start 2300/27 - ETD 1600/3

Security Escort Only
Grand Pace
 Discharge: A B M Blocks
 Start 0700/28 - ETD 2000/28

Traffic flow can change on a daily basis based on operational requirements