

# AAT FICT Traffic Plan

Version 28 (not to scale)

SITE SPEED LIMITS  
Site Speed Limit



Sheds/Awning



## TRAFFIC FLOW Sunday 28-6-2026

PORT DRIVE


AAT TRUCK MARSHALLING LANES

**LEGEND**

- Pedestrian walkway
- Pedestrian crossing
- Traffic directional arrows
- Recommended Safety Phone Zones

**Emergency Assembly Points**

- Sub Station
- Light Tower
- Vessel Working Exclusion Zone / Security Escort Only
- Stevedore Traffic Flow
  - Berth 1
  - Berth 2
  - Berth 3
- Stop Sign
- Give Way Sign

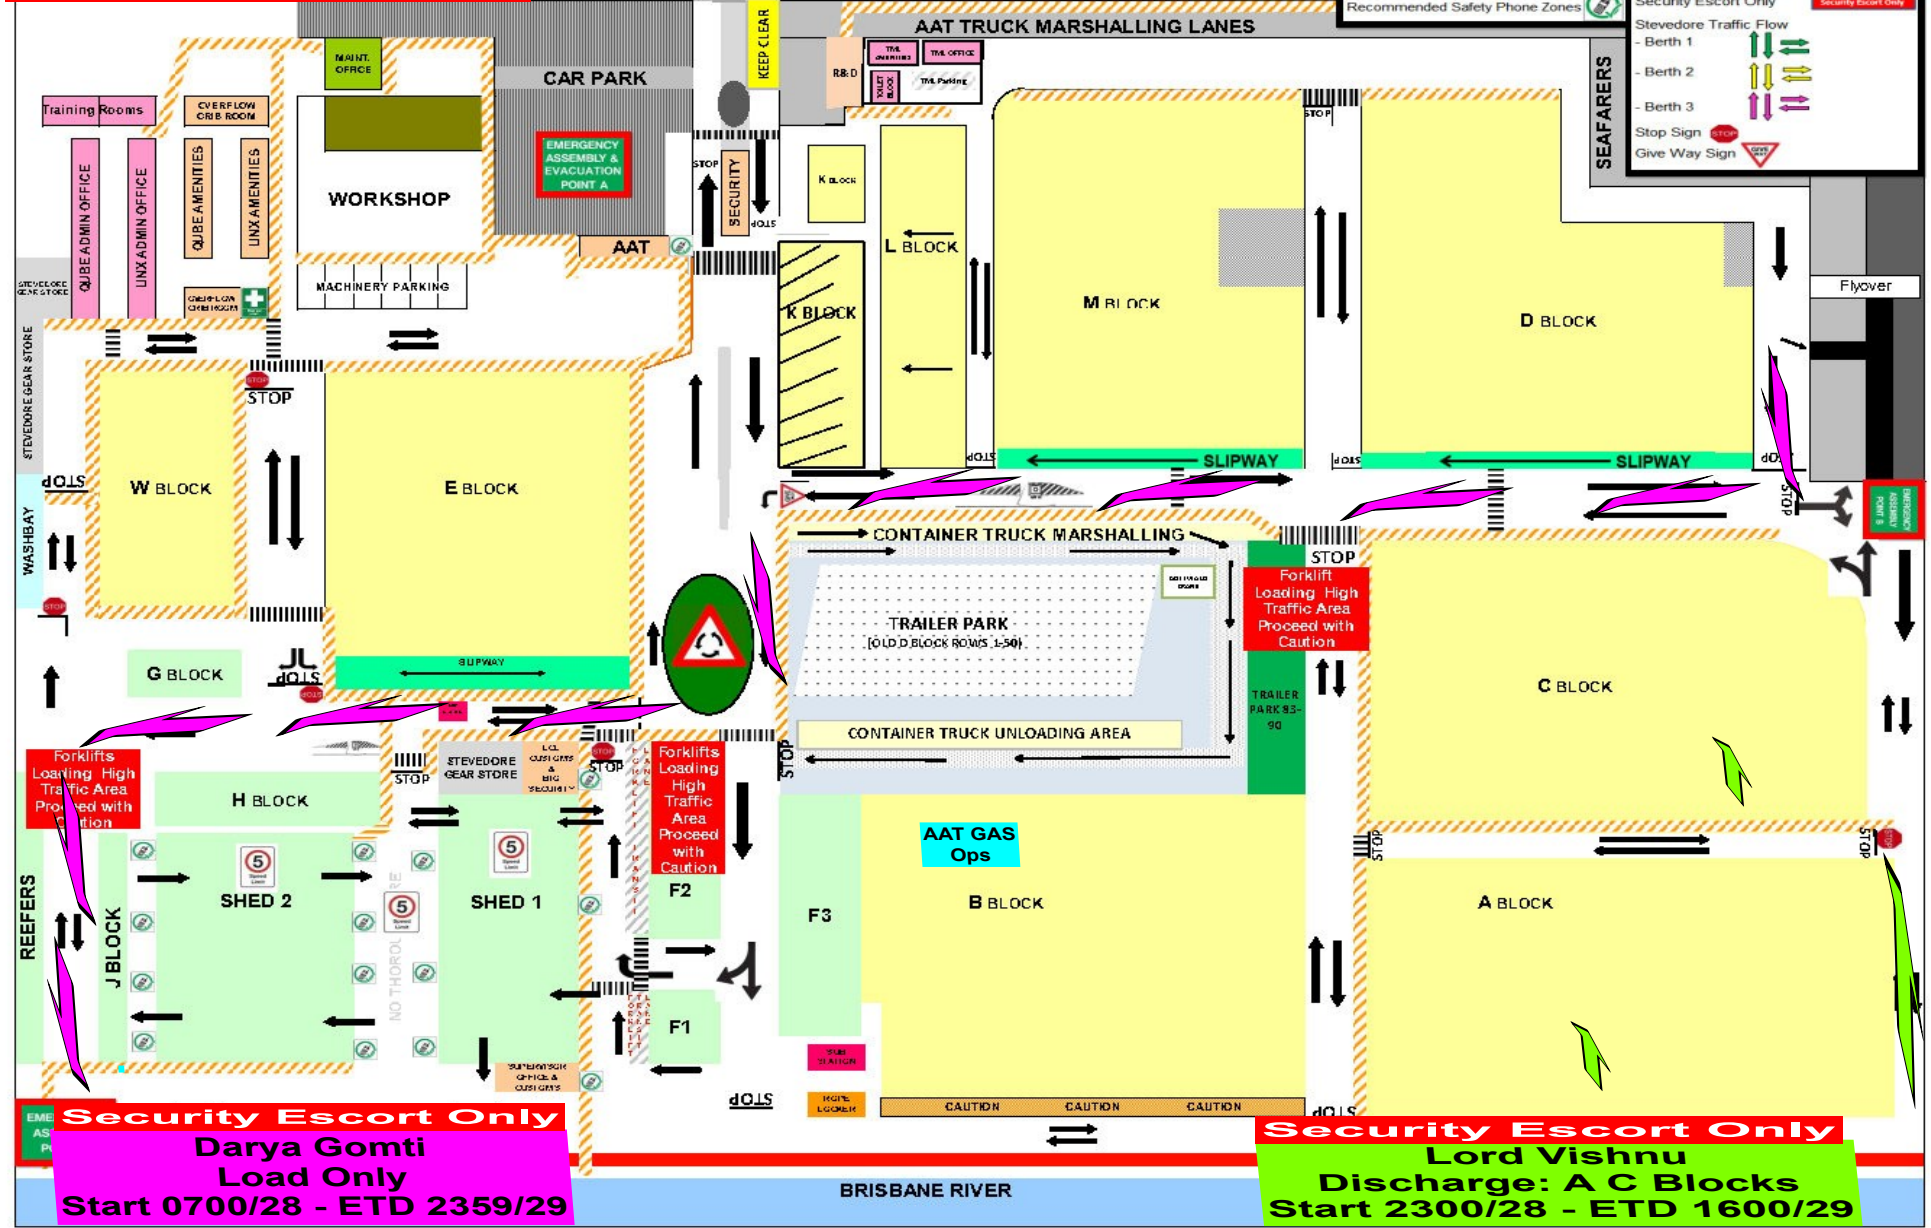

**Security Escort Only**  
**Darya Gomti**  
 Load Only  
 Start 0700/28 - ETD 2359/29

**Security Escort Only**  
**Lord Vishnu**  
 Discharge: A C Blocks  
 Start 2300/28 - ETD 1600/29

Traffic flow can change on a daily basis based on operational requirements.