

# AAT FICT Traffic Plan

Version 28 (not to scale)

SITE SPEED LIMITS  
Site Speed Limit



Sheds/Awning



**TRAFFIC FLOW Saturday 6-6-2026 Day**

PORT DRIVE


**AAT Truck Marshalling Lanes Closed - Follow Signage for alternative marshalling lanes**

**LEGEND**

- Pedestrian walkway
- Pedestrian crossing
- Traffic directional arrows

**Emergency Assembly Points**

- Sub Station
- Light Tower
- Vessel Working Exclusion Zone / Security Escort Only
- Stevedore Traffic Flow
  - Berth 1
  - Berth 2
  - Berth 3
- Stop Sign
- Give Way Sign

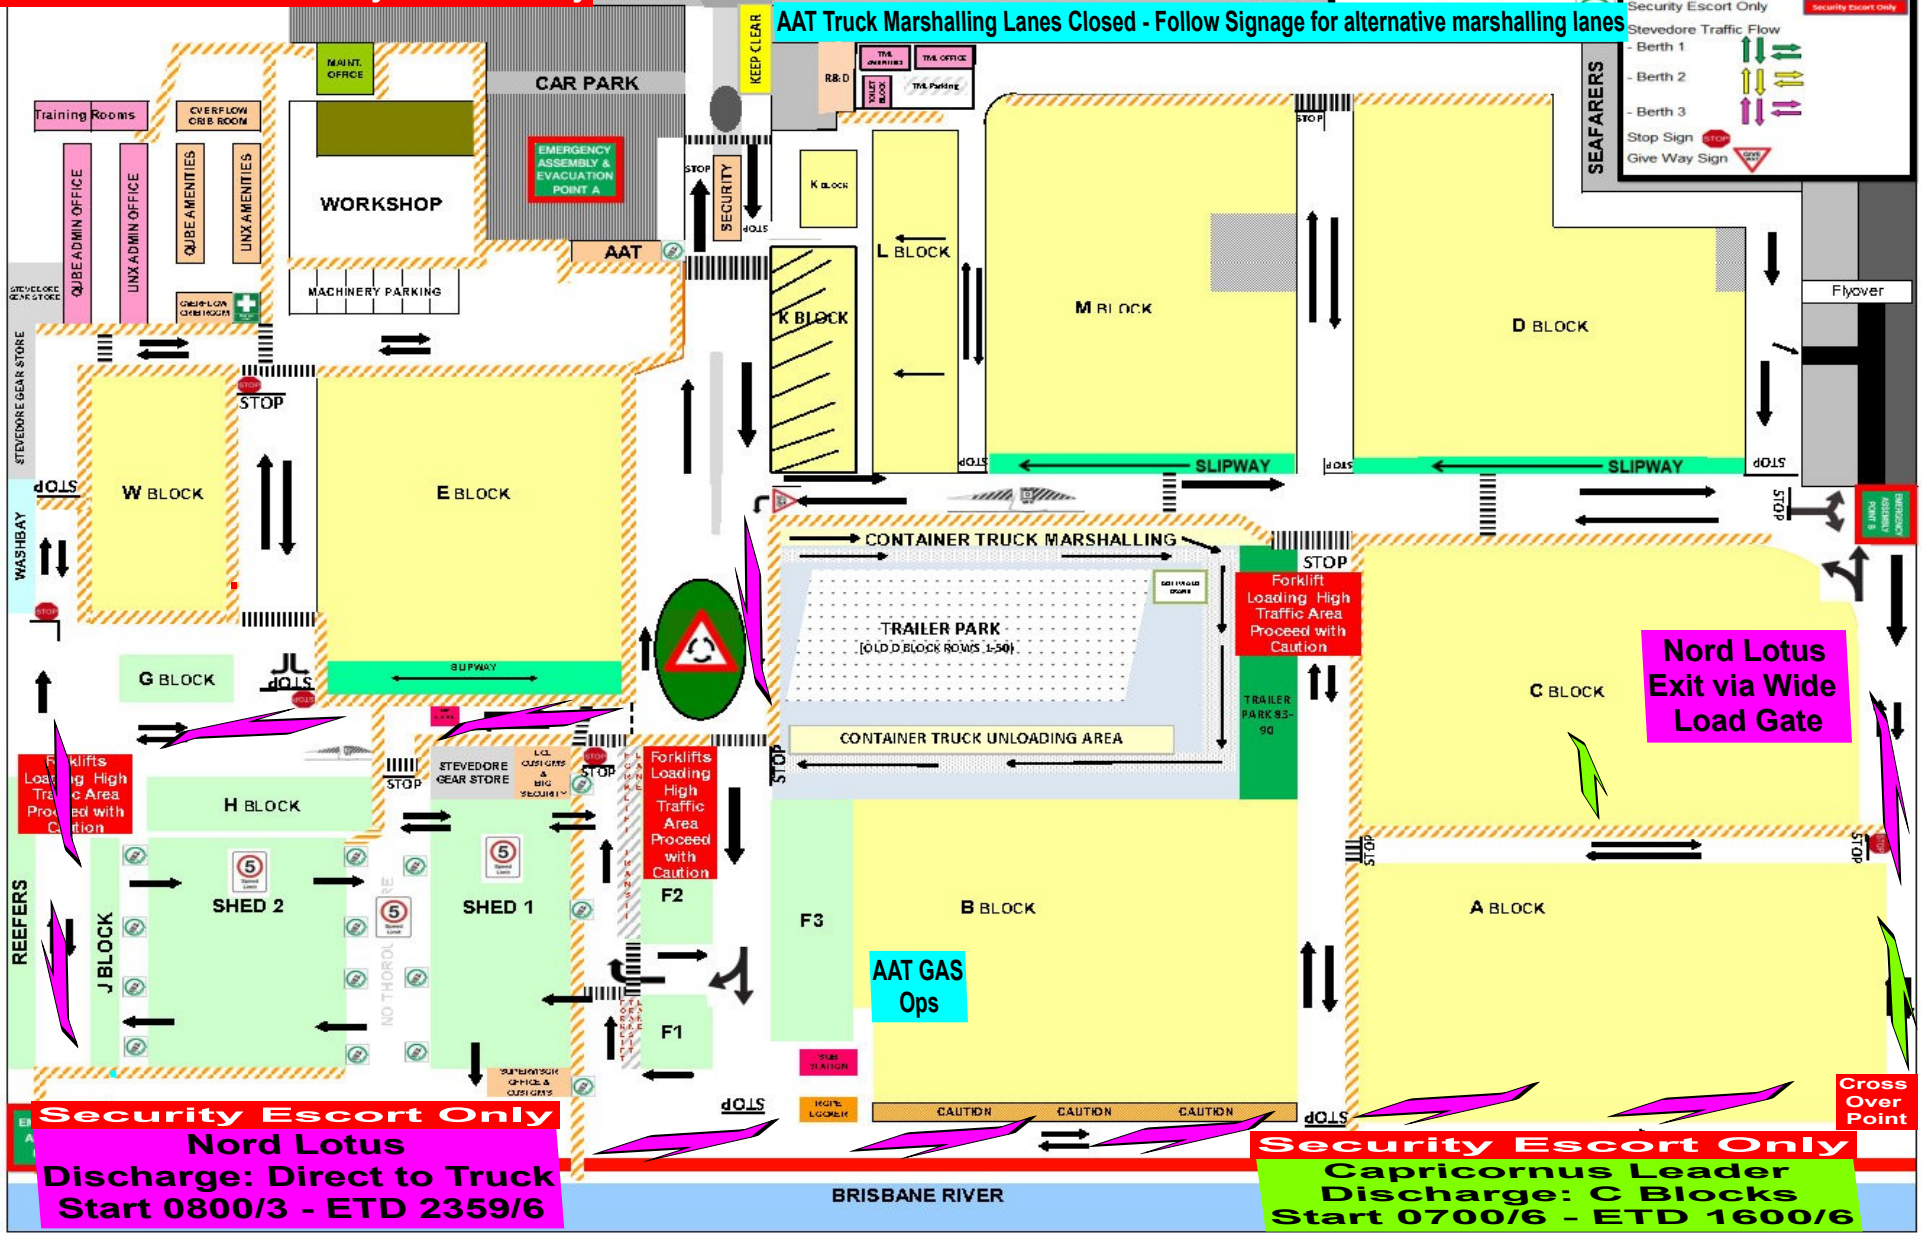

**Security Escort Only**  
**Nord Lotus**  
**Discharge: Direct to Truck**  
**Start 0800/3 - ETD 2359/6**

**Security Escort Only**  
**Capricornus Leader**  
**Discharge: C Blocks**  
**Start 0700/6 - ETD 1600/6**

Traffic flow can change on a daily basis based on operational requirements.